


3868 Ring Neck Dr.



**CURRY HURD
CONSTRUCTION L.L.C.**
2511 NORTH TELSHOR
LAS CRUCES, NM 88011
OFFICE: (575) 521-3457
LIC. # 357908

FLOOR PLAN

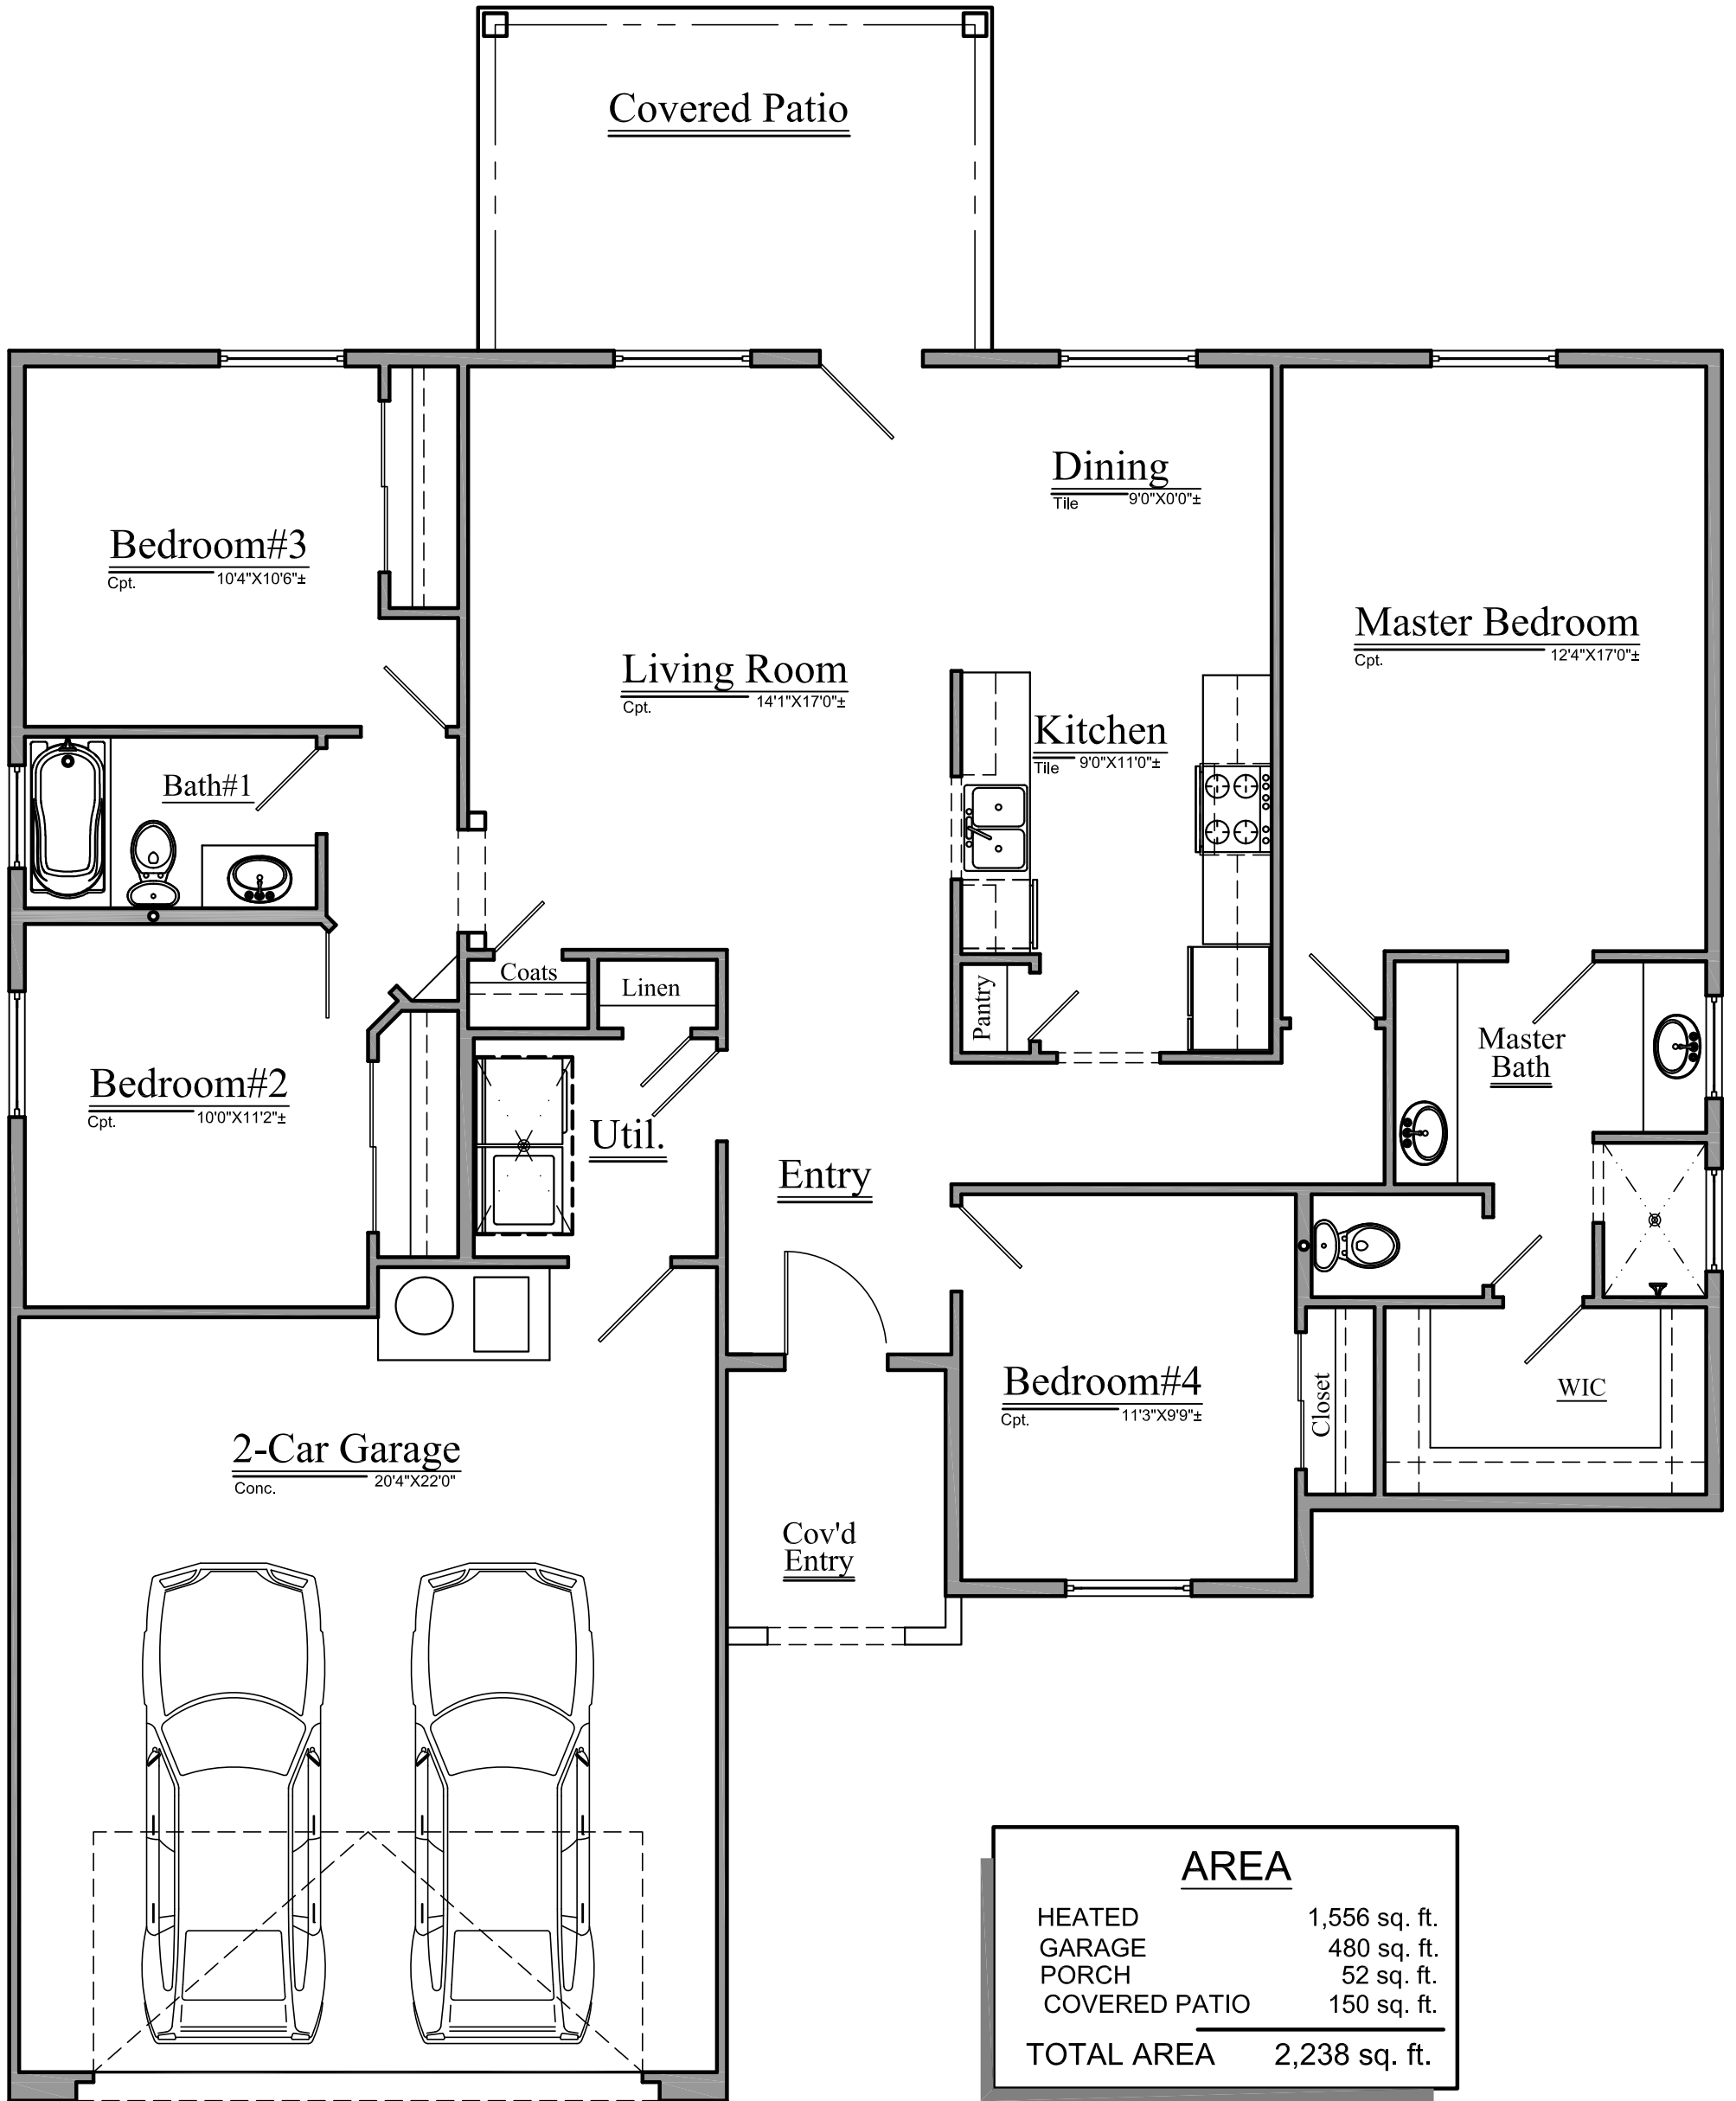